


LAST SAVED BY: BRENTON COOK, DATE: 2/26/2024, 2:50:39 PM  
DRAWING ID: \\TELETRAN\\DATA\\PUBLICWORKS\\ADMINISTRATION\\CITYWORKS\\WORKING\\8335\\7027\\PHASE II\\CAD\\SHEET SET\\MANAGER\\CHANNELIZATION SHEETS.DWG



LEGEND:

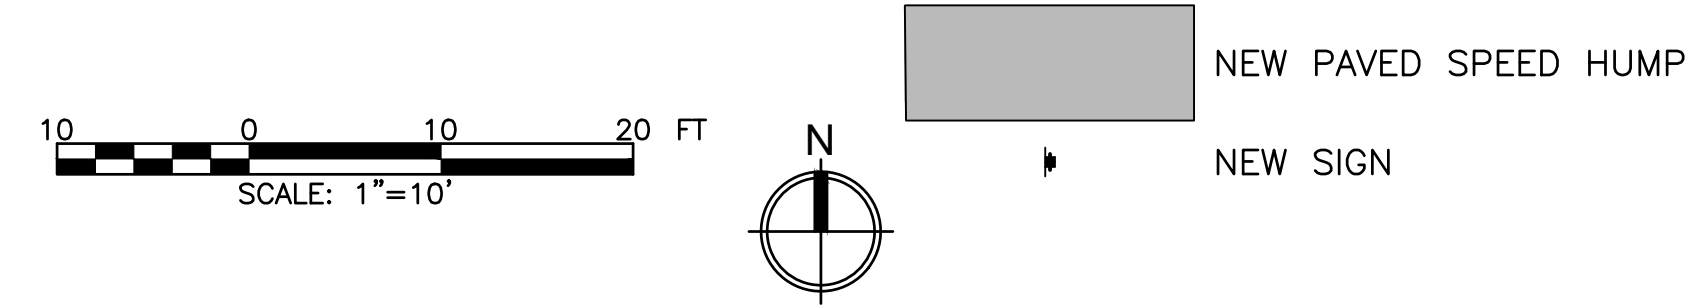

CHANNELIZATION NOTES:

- ① REFER TO SPEED HUMP DETAIL ON SHEET CH5.
- ② REFER TO RAISED CROSSWALK DETAIL ON SHEET CH6.

GENERAL NOTES:

- 1. SPEED HUMP LOCATIONS SHOWN FOR SCHEMATIC REPRESENTATION. PROJECT ENGINEER TO WORK WITH CONTRACTOR IN THE FIELD TO LAYOUT LOCATIONS AND MAKE MINOR ADJUSTMENTS AS NEEDED.

REV.	DATE	DRWN	CHKD	DESCRIPTION



DESIGNED BY: B. COOK  
DRAWN BY: B. COOK  
CHECKED BY: F. CABUDOL  
DATE: 02/26/2024  
SEATAC CIP NO.: N/A  
  
NOT FOR CONSTRUCTION



**Public Works Department**  
William Appleton, PE, Public Works Director  
Florendo Cabudol, PE, City Engineer  
  
4800 South 188th Street, SeaTac, WA 98188-8605  
Telephone: (206) 973-4720, Engineering Division

**SOUTH 148TH STREET  
PHASE II TRAFFIC CALMING PETITION**  
  
**PHASE II TRAFFIC CALMING  
SITE PLAN (1 OF 4)**


REV: 00  
  
SHEET NO.:  
**CH1**  
1 OF 4





LAST SAVED BY: BRENTON COOK DATE: 2/26/2024 2:50:39 PM  
DRAWING ID: \\FILETRAN\DATA\PUBLIC\WORKS\ADMINISTRATION\CITY\WORKS\_WORKING\8335\_7027\PHASE II\CAD\SHEET SET MANAGER\CHANNELIZATION SHEETS.DWG

LEGEND:

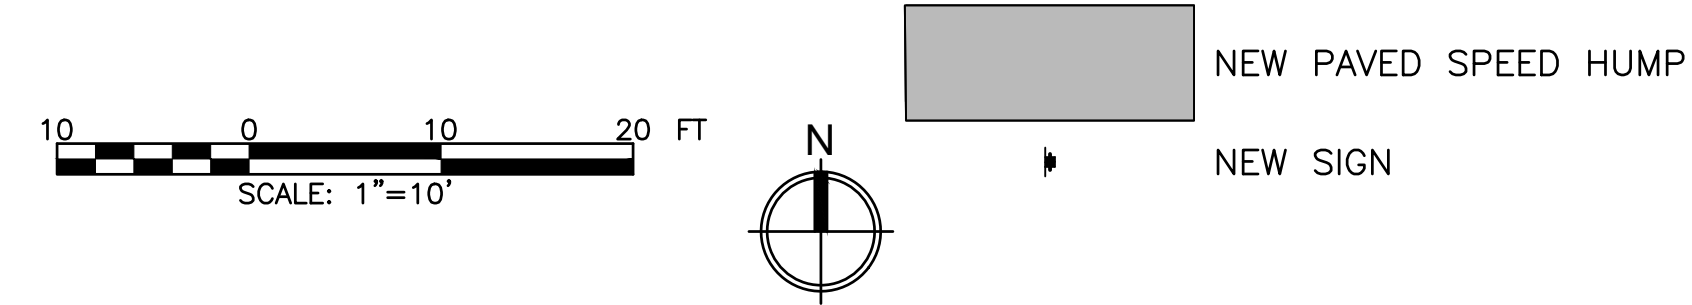

CHANNELIZATION NOTES:

- ① REFER TO SPEED HUMP DETAIL ON SHEET CH5.
- ② REFER TO RAISED CROSSWALK DETAIL ON SHEET CH6.

GENERAL NOTES:

- 1. SPEED HUMP LOCATIONS SHOWN FOR SCHEMATIC REPRESENTATION. PROJECT ENGINEER TO WORK WITH CONTRACTOR IN THE FIELD TO LAYOUT LOCATIONS AND MAKE MINOR ADJUSTMENTS AS NEEDED.

REV.	DATE	DRWN	CHKD	DESCRIPTION



DESIGNED BY: B. COOK  
DRAWN BY: B. COOK  
CHECKED BY: F. CABUDOL  
DATE: 02/26/2024  
SEATAC CIP NO.: N/A  
  
NOT FOR CONSTRUCTION



**Public Works Department**  
William Appleton, PE, Public Works Director  
Florendo Cabudol, PE, City Engineer  
  
4800 South 188th Street, SeaTac, WA 98188-8605  
Telephone: (206) 973-4720, Engineering Division

**SOUTH 148TH STREET  
PHASE II TRAFFIC CALMING PETITION**  
  
TRAFFIC CALMING  
SITE PLAN (2 OF 4)

REV: 00  
  
SHEET NO.:  
**CH2**  
2 OF 4





LAST SAVED BY: BRENTON COOK DATE: 2/26/2024 2:50:39 PM  
DRAWING ID: \\FILETRAN\DATA\PUBLIC\WORKS\ADMINISTRATION\CITYWORKS\_WORKING\8335\_7027\PHASE II\CAD\SHEET SET MANAGER\CHANNELIZATION SHEETS.DWG



LEGEND:



CHANNELIZATION NOTES:

GENERAL NOTES:

- ① REFER TO SPEED HUMP DETAIL ON SHEET CH5.  
② REFER TO RAISED CROSSWALK DETAIL ON SHEET CH6.

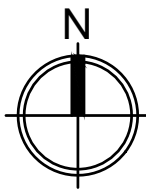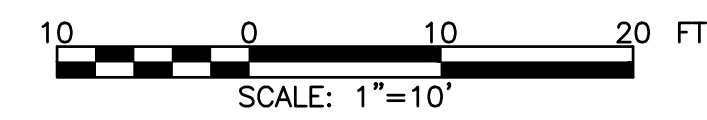1. SPEED HUMP LOCATIONS SHOWN FOR SCHEMATIC REPRESENTATION. PROJECT ENGINEER TO WORK WITH CONTRACTOR IN THE FIELD TO LAYOUT LOCATIONS AND MAKE MINOR ADJUSTMENTS AS NEEDED.



-  NEW PAVED SPEED HUMP  
 NEW SIGN

REV.	DATE	DRWN	CHKD	DESCRIPTION



DESIGNED BY: B. COOK  
DRAWN BY: B. COOK  
CHECKED BY: F. CABUDOL  
DATE: 02/26/2024  
SEATAC CIP NO.: N/A  
  
NOT FOR CONSTRUCTION



**Public Works Department**  
William Appleton, PE, Public Works Director  
Florendo Cabudol, PE, City Engineer  
  
4800 South 188th Street, SeaTac, WA 98188-8605  
Telephone: (206) 973-4720, Engineering Division

**SOUTH 148TH STREET  
PHASE II TRAFFIC CALMING PETITION**  
  
TRAFFIC CALMING  
SITE PLAN (3 OF 4)

REV: ----  
  
SHEET NO.:  
**CH3**  
3 OF 4





LAST SAVED BY: BRENTON COOK DATE: 2/26/2024 2:50:39 PM  
DRAWING ID: \\TELTRAN\DATA\PUBLICWORKS\ADMINISTRATION\CITYWORKS\WORKING\8335\_7027\PHASE II\CAD\SHEET SET MANAGER\CHANNELIZATION SHEETS.DWG

**LEGEND:**

NEW PAVED SPEED HUMP

NEW SIGN

10

0

10

20

SCALE: 1"=10'

N

- CHANNELIZATION NOTES:**
- ① REFER TO SPEED HUMP DETAIL ON SHEET CH5.
  - ② REFER TO RAISED CROSSWALK DETAIL ON SHEET CH6.

- GENERAL NOTES:**
- 1. SPEED HUMP LOCATIONS SHOWN FOR SCHEMATIC REPRESENTATION. PROJECT ENGINEER TO WORK WITH CONTRACTOR IN THE FIELD TO LAYOUT LOCATIONS AND MAKE MINOR ADJUSTMENTS AS NEEDED.

REV.	DATE	DRWN	CHKD	DESCRIPTION



DESIGNED BY: B. COOK  
DRAWN BY: B. COOK  
CHECKED BY: F. CABUDOL  
DATE: 02/26/2024  
SEATAC CIP NO.: N/A

NOT FOR CONSTRUCTION



**Public Works Department**  
William Appleton, PE, Public Works Director  
Florendo Cabudol, PE, City Engineer  
4800 South 188th Street, SeaTac, WA 98188-8605  
Telephone: (206) 973-4720, Engineering Division

**SOUTH 148TH STREET  
PHASE II TRAFFIC CALMING PETITION**



TRAFFIC CALMING  
SITE PLAN (4 OF 4)

REV: ----


SHEET NO.:  
**CH4**  
4 OF 4



LAST SAVED BY: BRENTON COOK DATE: 2/26/2024 2:50:32 PM  
DRAWING ID: \\TELETRAAN1\DATA\PUBLIC\WORKS\ADMINISTRATION\CITY\WORKS\_WORKING\8335 (7027)\PHASE II\CAD\ISHEET SET MANAGER\CHANNELIZATION SHEETS.DWG

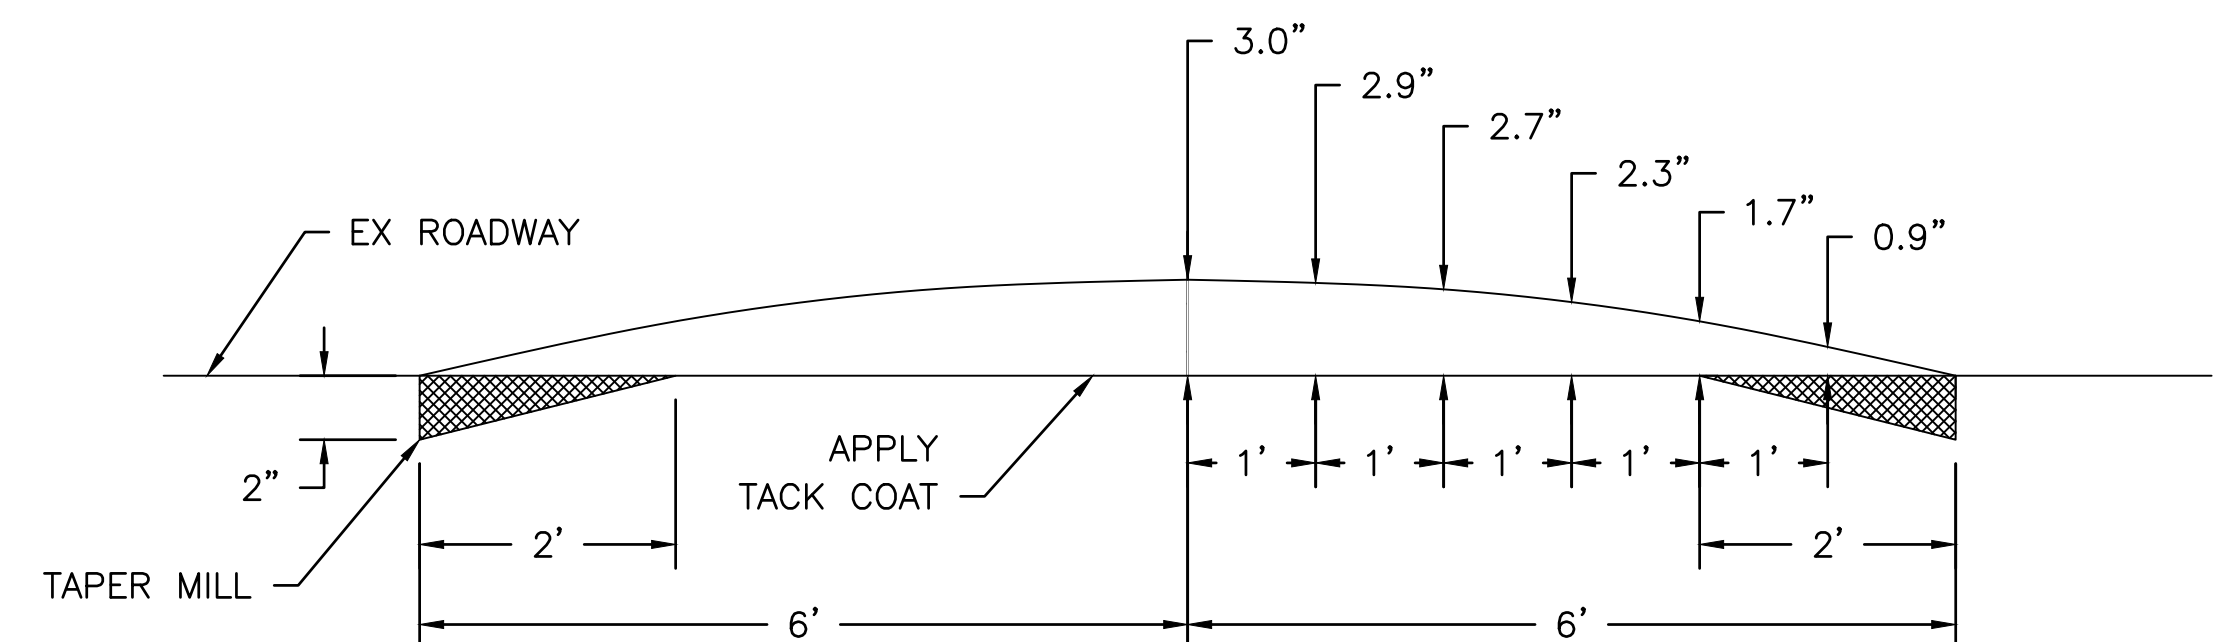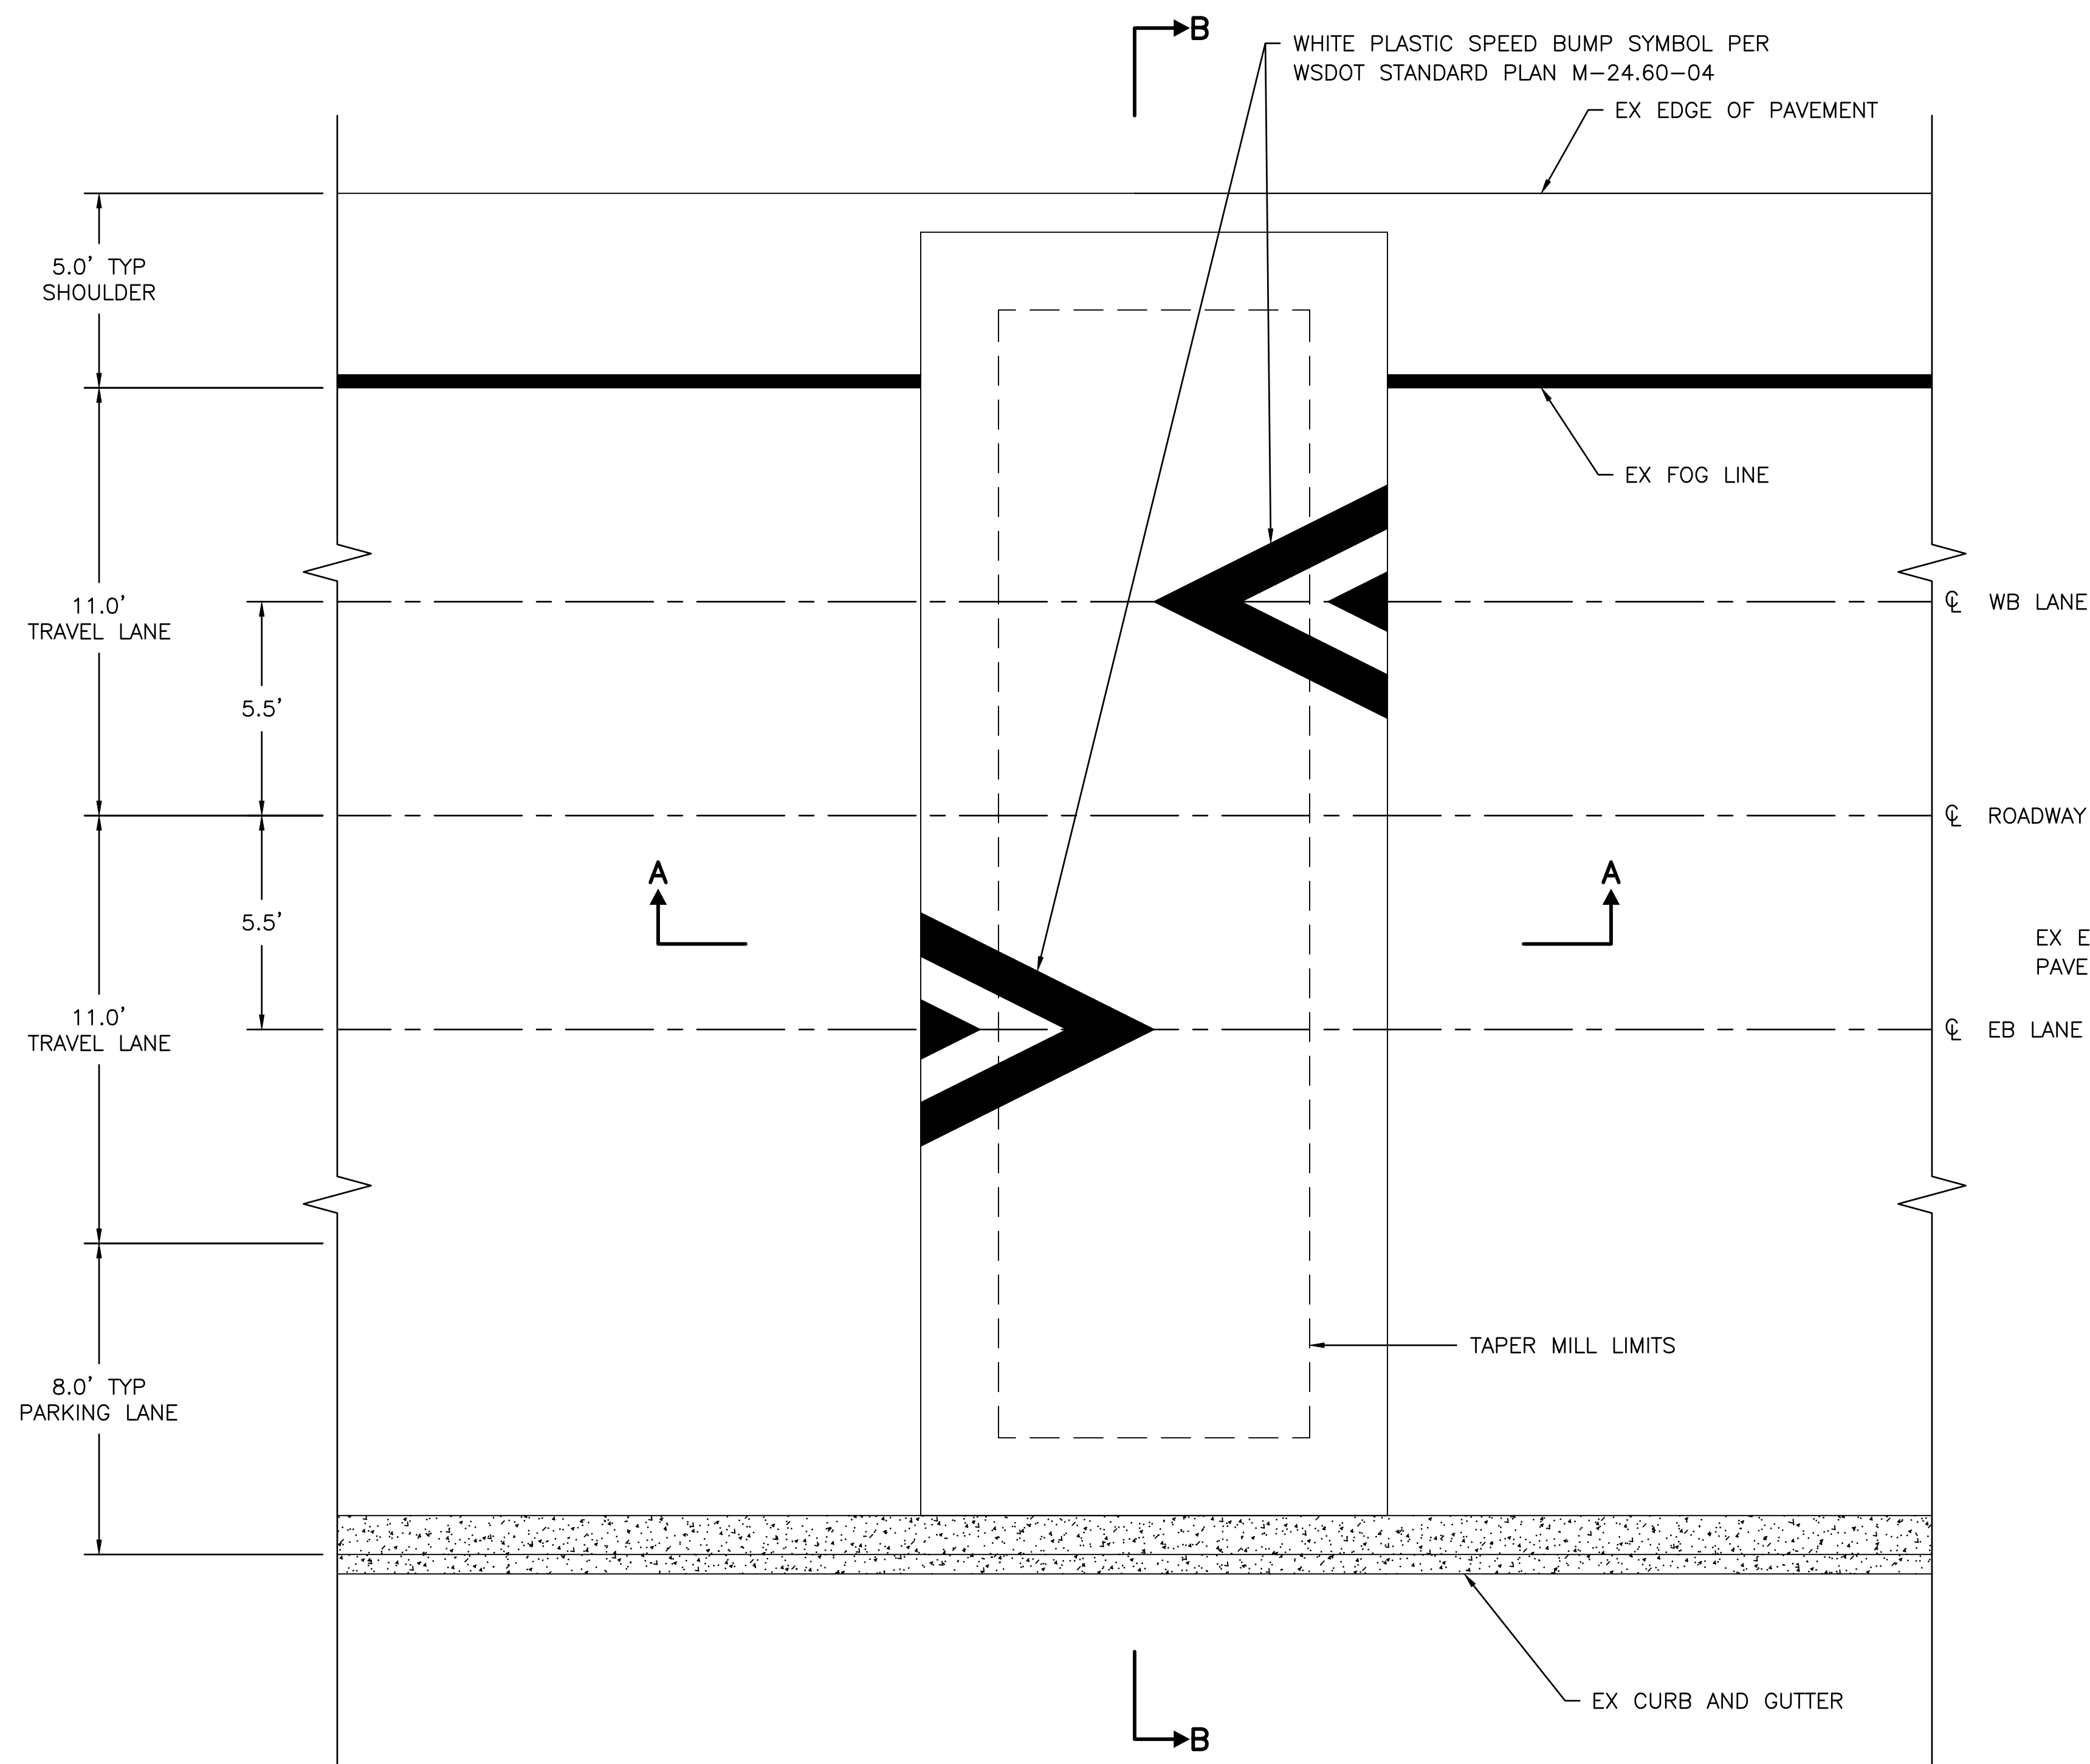

**SECTION A-A**  
SCALE: NTS

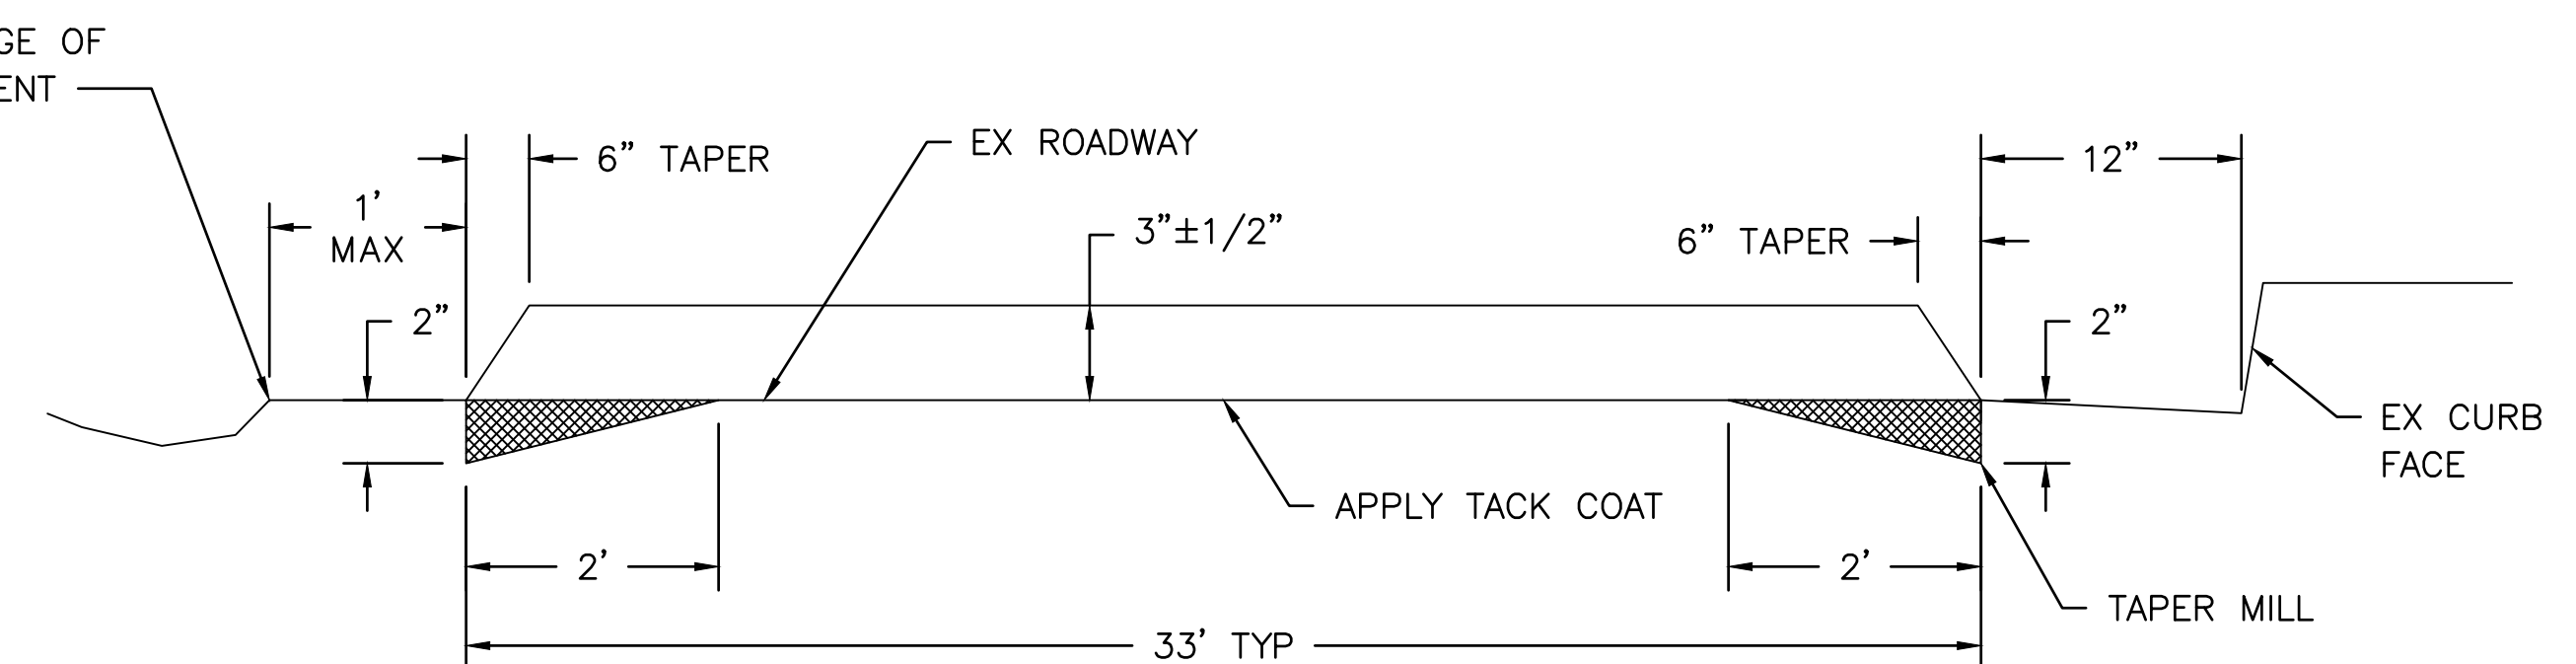

**SECTION B-B**

---

SCALE: NTS

REV.	DATE	DRWN	CHKD	DESCRIPTION



DESIGNED BY: B. COOK  
DRAWN BY: B. COOK  
CHECKED BY: F. CABUDOL  
DATE: 02/26/2024  
SEATAC CIP NO.: N/A

NOT FOR CONSTRUCTION



## Public Works Department

William Appleton, PE, Public Works Director  
Florendo Cabudol, PE, City Engineer

4800 South 188th Street, SeaTac, WA 98188-8605  
Telephone: (206) 973-4720, Engineering Division

**SOUTH 148TH STREET  
PHASE II TRAFFIC CALMING PETITION**

### SPEED HUMP DETAIL

REV: ----

SHEET NO.:

## CH6

5 OF 6

