



C:\USERS\PKANG\DESKTOP\FRONTAGE IMPROVEMENTS\MILITARY ROAD.DWG.7/1/2019 5:25:59 PM,PETE KANG

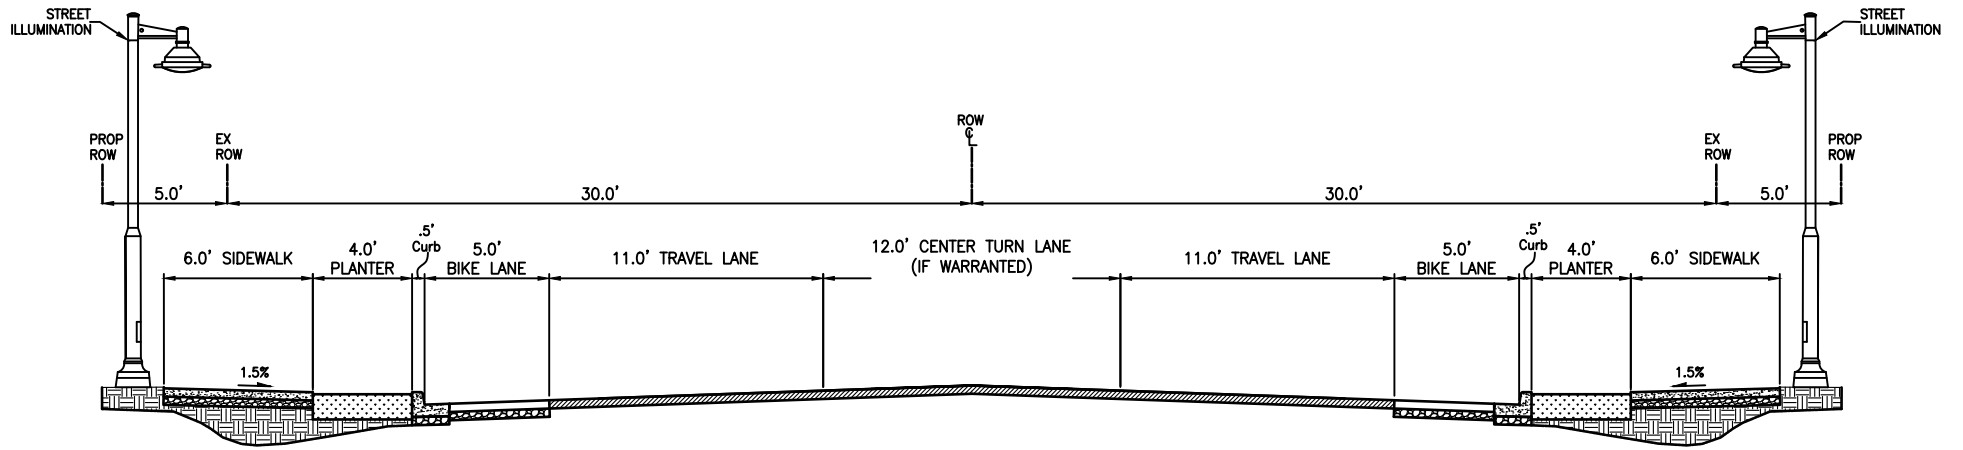

NOTES:

1. FRONTAGE IMPROVEMENTS SHALL INCLUDE BIKE LANES IF BICYCLE FACILITIES EXIST OR ARE PROPOSED PER FIGURE 4-4 OF CITY OF SEATAC TRANSPORTATION MASTER PLAN.
2. SECTION IS NOT TO SCALE

 <p>CITY OF SEATTLE EST. 1890</p>		<p>MINOR ARTERIAL FRONTAGE IMPROVEMENTS SECTION</p>	
DATE	SCALE	FILENAME	FIGURE
6/2019	NOT TO SCALE		TBD