


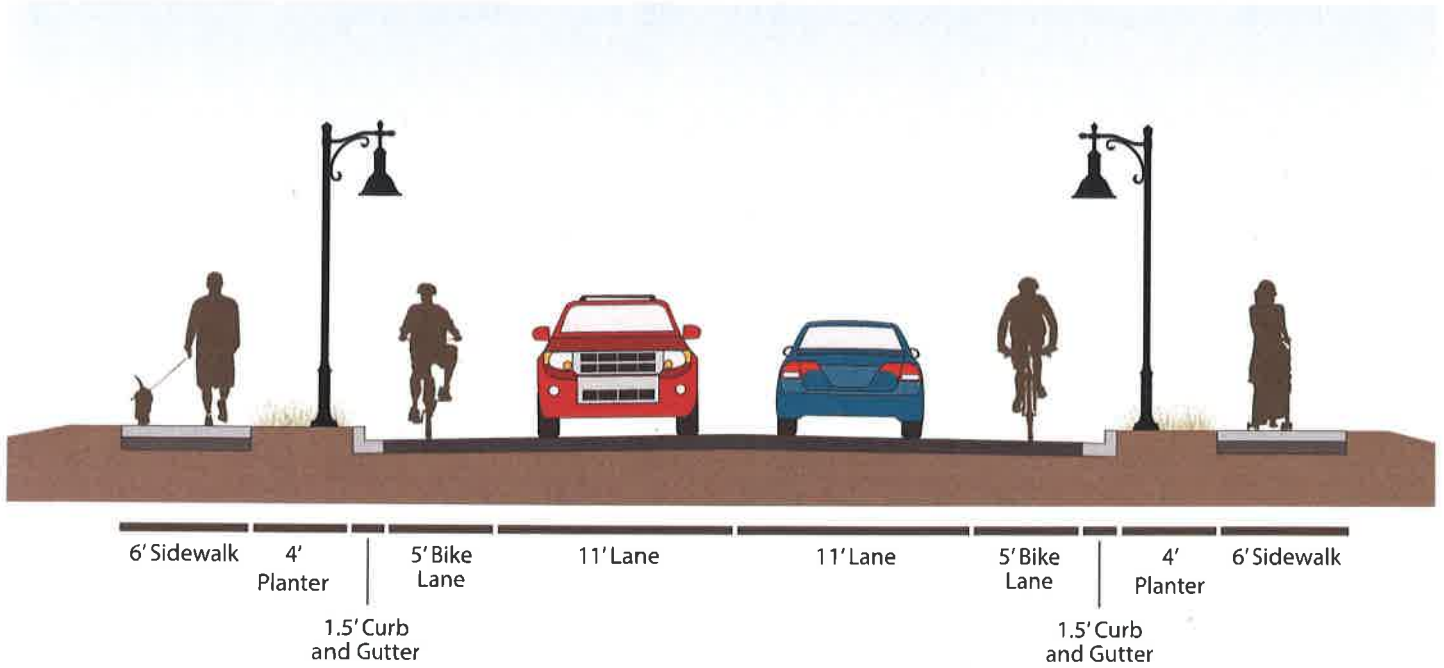

### TYPICAL PROPOSED SECTION



### TYPICAL PROPOSED SECTION WITH PARKING

