


5 TYPICAL SHRUB PLANTING
L-1 SCALE: N.T.S.


4 TYP. CONIFEROUS TREE PLANTING
L-1 SCALE: N.T.S.

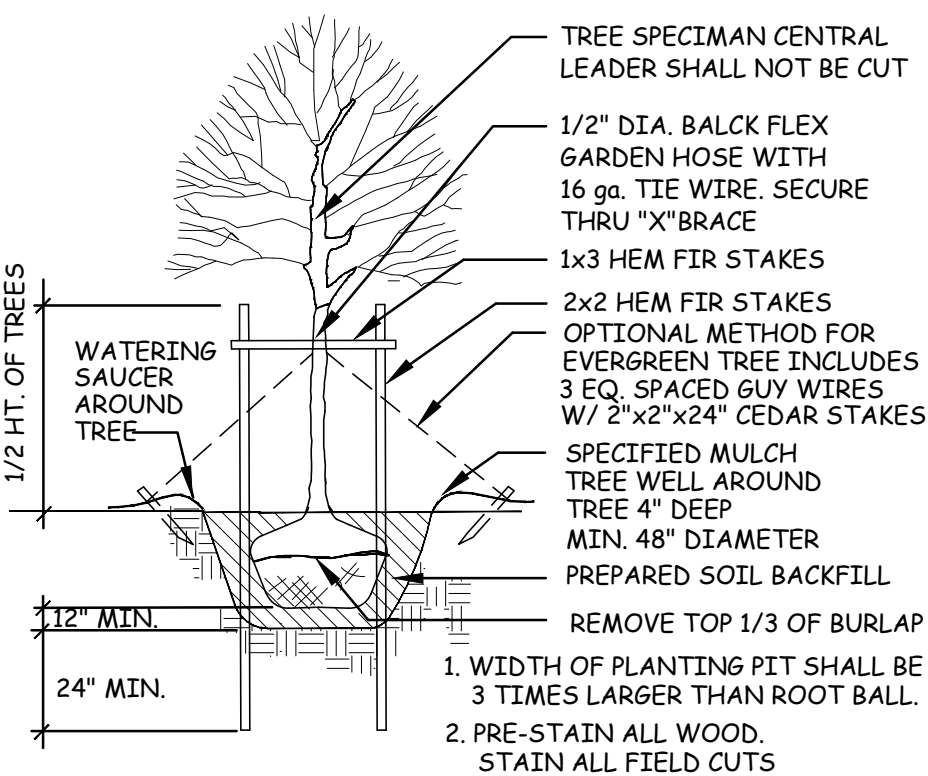

3 TYP. DECIDUOUS TREE PLANTING
L-1 SCALE: N.T.S.

SPACING "A"	SPACING "B"	# OF PLANTS/SF
6" o.c.	5.20"	4.60
8" o.c.	6.93"	2.60
10" o.c.	8.66"	1.66
12" o.c.	10.40"	1.15
15" o.c.	13.00"	.738
18" o.c.	15.60"	.512
24" o.c.	20.80"	.290
30" o.c.	26.00"	.185
36" o.c.	30.00"	.116

SEE GROUNDCOVER PLANT KEY FOR MAXIMUM TRIANGULAR SPACING "A". THIS CHART IS TO BE USED TO DETERMINE NUMBER OF GROUNDCOVER PLANTS REQUIRED IN A GIVEN AREA.

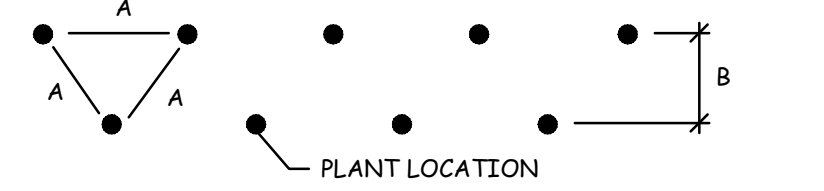

PLANT SPACING CHART
FOR USE WHEN PLANTS ARE SPACED EQUIDISTANT FROM EACH OTHER, AS IN ALL MASSED SHRUB/GROUNDCOVER PLANTINGS

2 PLANT SPACING CHART
L-1 SCALE: N.T.S.

PLANT LIST

April 9, 2022

QUAN	PLANT SYMBOL	PLANT NAME	SIZE SPACING
5	ABIES	ABIES GRANDIS/ GRAND FIR	8' B/B
7	ARB	ARBUTUS UNDEO COMPACTA/ STRAWBERRY BUSH	3-4' B/B
51	ARCM	ARCTOSTAPHYLOS SUNSET TRI SP.	ONE GALLON CAN, 36"
332	AUU	ARCTOSTAPHYLOS UVA URSI MASSACHUSETTS	1 GALLON 24" TRI SPACING ON CAN
38	BERBWP	BERBERIS WILLIAM PENN WILLIAM PENN BARBERRY	5 GALLON CAN 36" TRI SP.
34	BERB	BERBERIS THUNDERGII BARBERRY	5 GALLON CAN 36 TRI SP.
160	COTD	COTONEASTER DAMMERI	1 GALLON AT 24" TRI SP
13	COTP	COTONEASTER PARNEYI/ PARNEY COTONEASTER	5 GALLON, 24" HEIGHT & WIDTH, 5' SPACING
11	OSM	OSMANTHUS GOSHIKI	5 GALLON, 18" HEIGHT, 5 FEET TRI. CENTER
6	GINK	GINKGO BILOBA GINKO	2" CALIPER
668	GSH	GAULTHERIA SHALLON SALAL	4" pots, 12" TRI SP.
38	MAH	MAHONIA AQUIFOLIUM/ TALL OREGON GRAPE	5 GALLON CAN 48" TRI SP
507	MAHR	MAHONIA REPANS	1 GALLON CAN 18" TRI SP
24	MYR	MYRICA CALIFORNICA/ BAY LAUREL	5 GALLON CAN, FULL, 24" HEIGHT, 5' TRI SP
3	NYS	NYSSA SYLVATICA RED RAGE/ RED RAGE TUPELO	2.0" CALIPER
7	PRUNE	PRUNUS EMARGINATA/ BITTER CHERRY	2" B/B
209	PRUNO	PRUNUS LAUROCERACUS OTTOLUYKEN/ OTTOLUYKEN LAUREL	12-16" b/b
2	PSE	PSEUDOTSUGA MENZESII/ DOUGLAS FIR	8' B/B
16	PYR	THUJA PYRAMIDALIS EMERALD GREEN	5' TO 6'B/B, 2-6" OC
14	QUERF	QUERCUS ROBUR FASTIGIATA/ COLUMNAR OAK	2.0" CALIPER, 10' to 12', B/B
8	RIB	RIBES SANGUINEUM CURRENT	5 GALLON CAN, 5' TRI SP
18	ROB	ROBINIA PSEUDOACACIA SUNBURST LOCUST	2.0" CALIPER
28	SYMP	SYMPHIOCARPUS ALBUS SNOWBERRY	ONE GALLON, 30" ON CENTER
4	THUJ	THUJA PLICATA HOGAN	8' B/B
6	TSUG	TSUGA MERTENSIANA/ MOUNTAIN HEMLOCK	8' B/B

NOTES:

LANDSCAPING

In new landscape areas: Provide 2" depth of composted organic material and rototill into the subgrades to a depth of 6 inches. Over the top of the prepared subgrades provide an additional 6" of Pacific Topsoils 60/40 soil or approved equal.

Provide layout of plant material for approval of the landscape architect. Substitutions of plant material without prior authorization is not allowed and the plant material removed without compensation.

Install plants for best orientation and clean uniform rows at proper planting depth.


Upon approval of the final planting layout, provide 2" depth Pacific Topsoils Dark Fine Mulch or approved equal. Provide one year warranty on all paving and planting.

IRRIGATION



All areas will be irrigated.

CALL BEFORE YOU DIG

Call 811 or 1800 424 5555 at least two business days prior to digging operations. Provide ticket number.

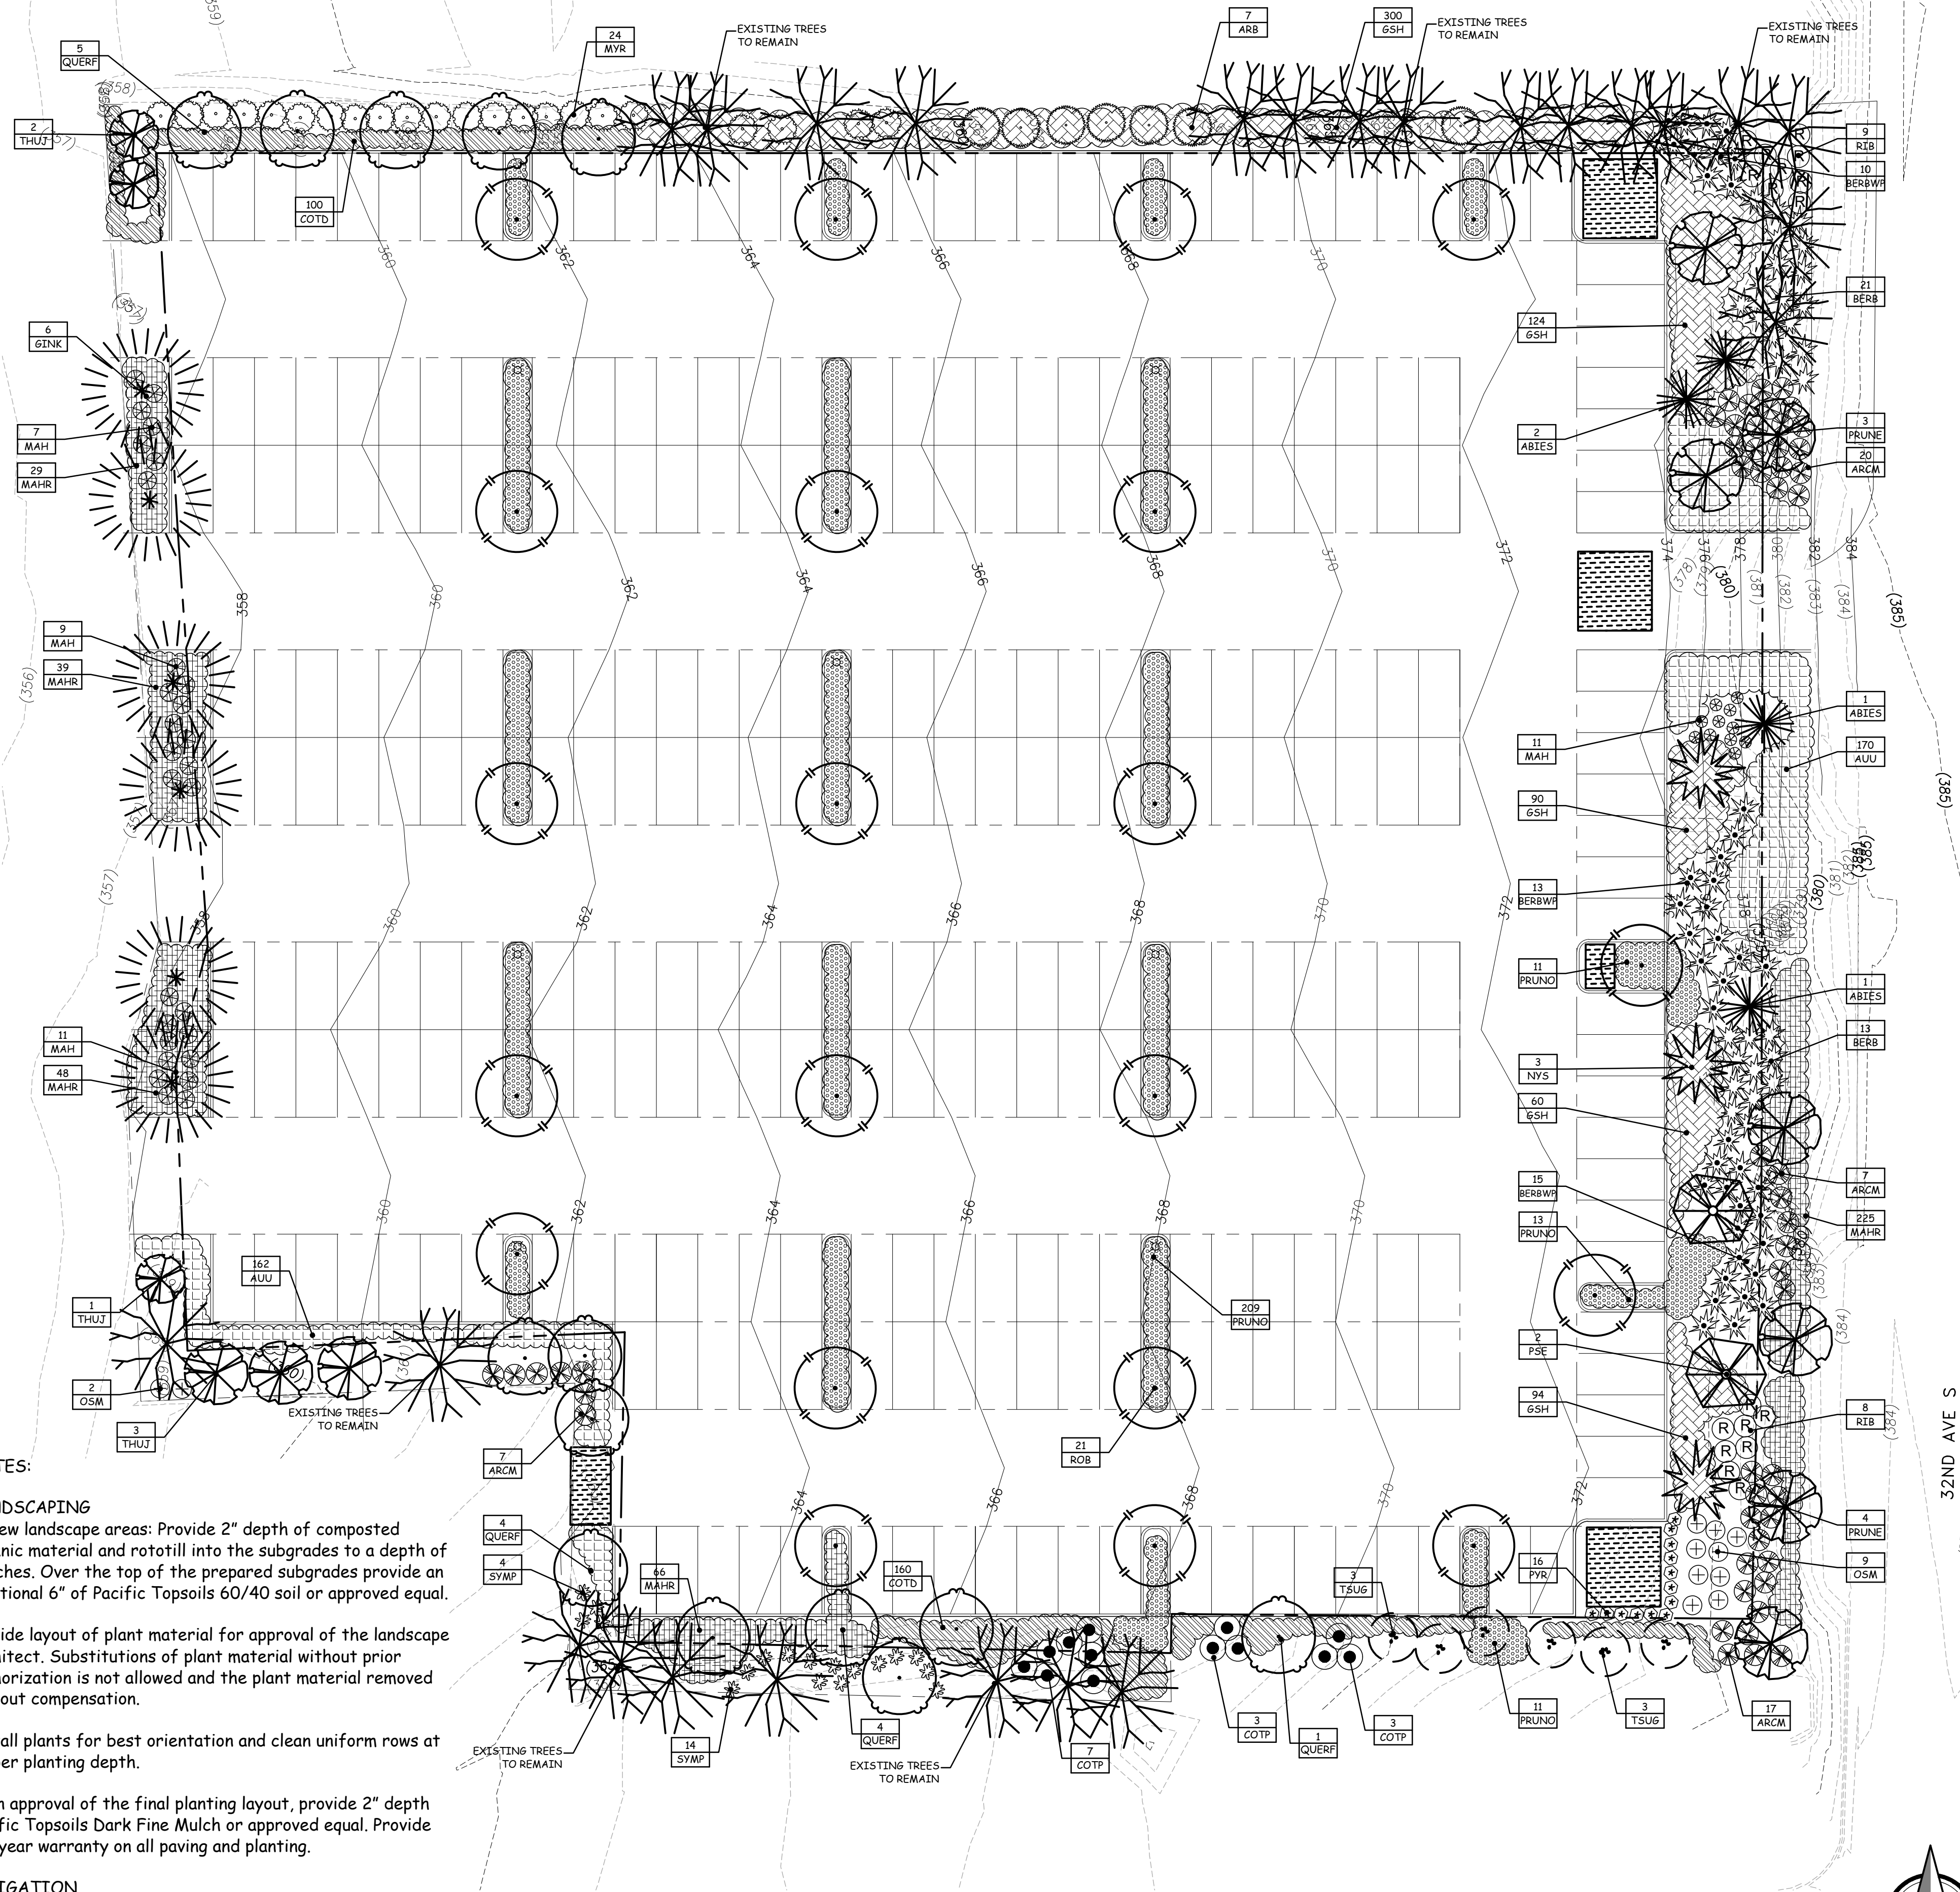

1 LANDSCAPE PLAN
L-1.0 SCALE: 1" = 20'-0"

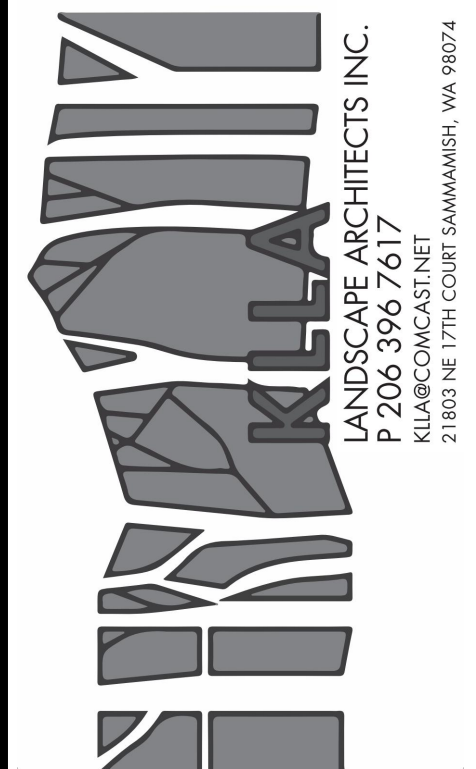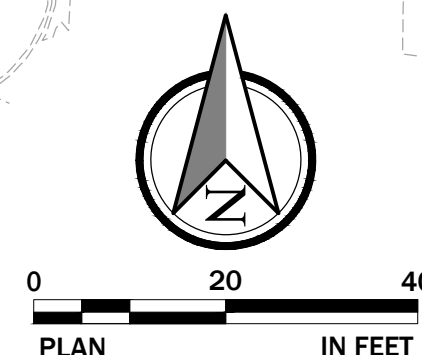

SEAL:



STATE OF WASHINGTON
REGISTERED
LANDSCAPE ARCHITECT
Kenneth E. Large
KENNETH E. LARGE
KLA LANDSCAPE ARCHITECTS INC.
CERTIFICATE #301

JIFFY PARK
18836 INTERNATIONAL BLVD.
SEATAC WASHINGTON

JOB NUMBER: **KEL**
DRAWN: _____
CHECKED: _____
DATE: **April 11, 2022**
REVISIONS:
1 _____

SHEET TITLE:
LANDSCAPE PLAN

PERMIT SET
SHEET NUMBER:

L-1.0